


NOTES

Disabled sign created by 130 no. White SCS Marker Blocks.

DSCS Integra 500 or SCS Agrablock units

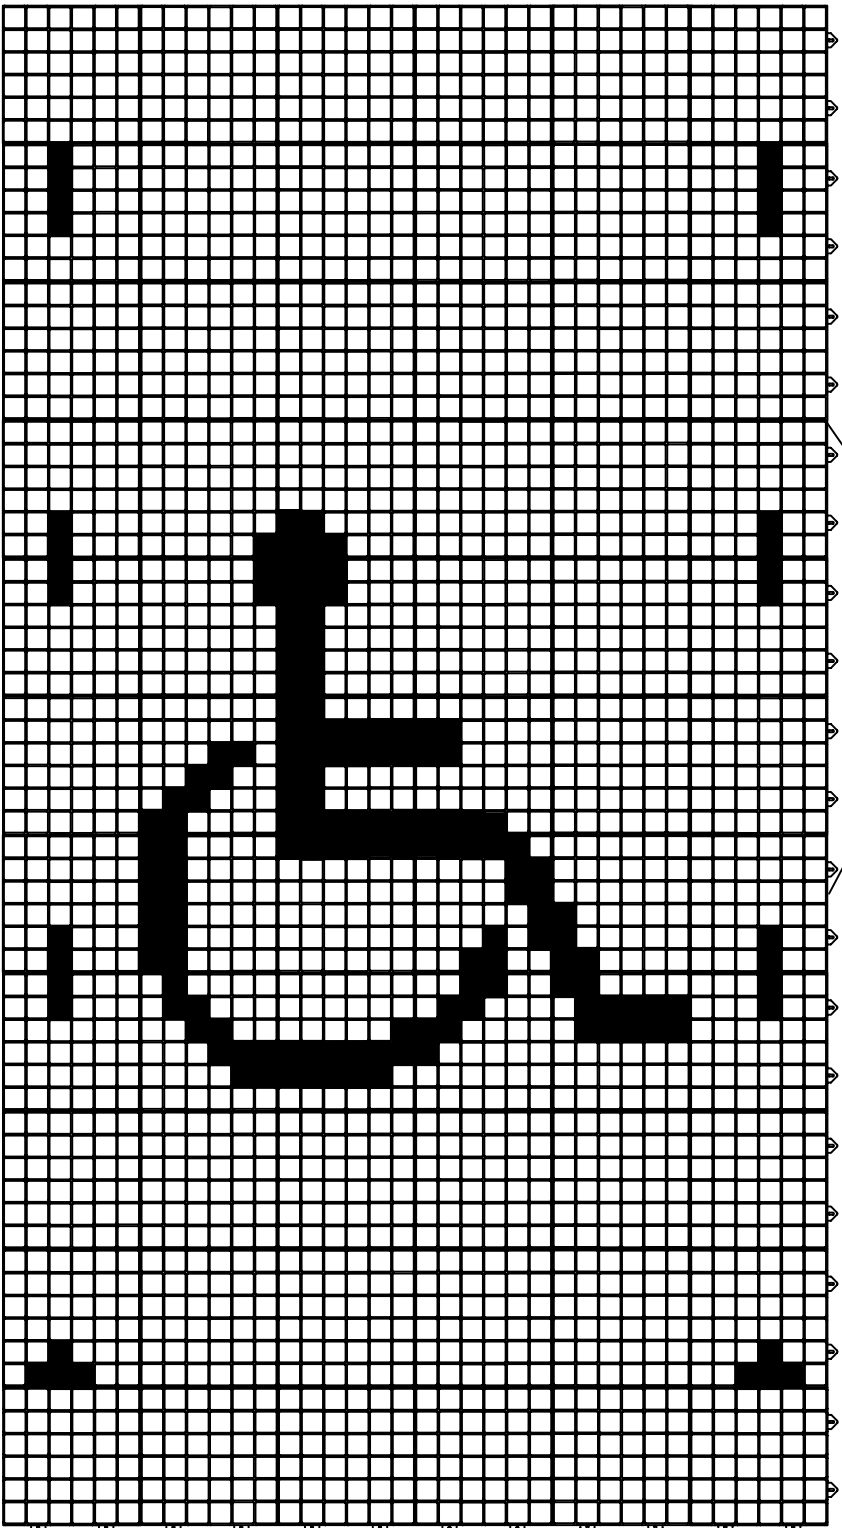

Parking Bays use 4 no. White SCS Marker Blocks to create the Tee. Dotted line separators also use 4 blocks.

REV	DESCRIPTION	DATE

Source Control Systems Ltd
 Clay House,
 Horninglow Street
 Burton Upon Trent,
 Staffs DE14 1JG
 Tel: 01283 509021
 Fax: 01283 562941
 Email: sales@sourcecontrol.co.uk
 Web: www.sourcecontrol.co.uk

PROJECT
 Car Parking Bay Markings

CLIENT

DRAWING TITLE Standard Detail Marker Blocks for use with SCS Integra 500 and Agrablock		
SCALE NTS	DATE 05/12/06	
DRAWN BY GML	CHECKED BY	REVISION
DRAWING No SCS055/1		