


# DESIGN GUIDE

## APPLICATION: GROUND FLOOR CONSTRUCTION - COMMERCIAL BUILDINGS

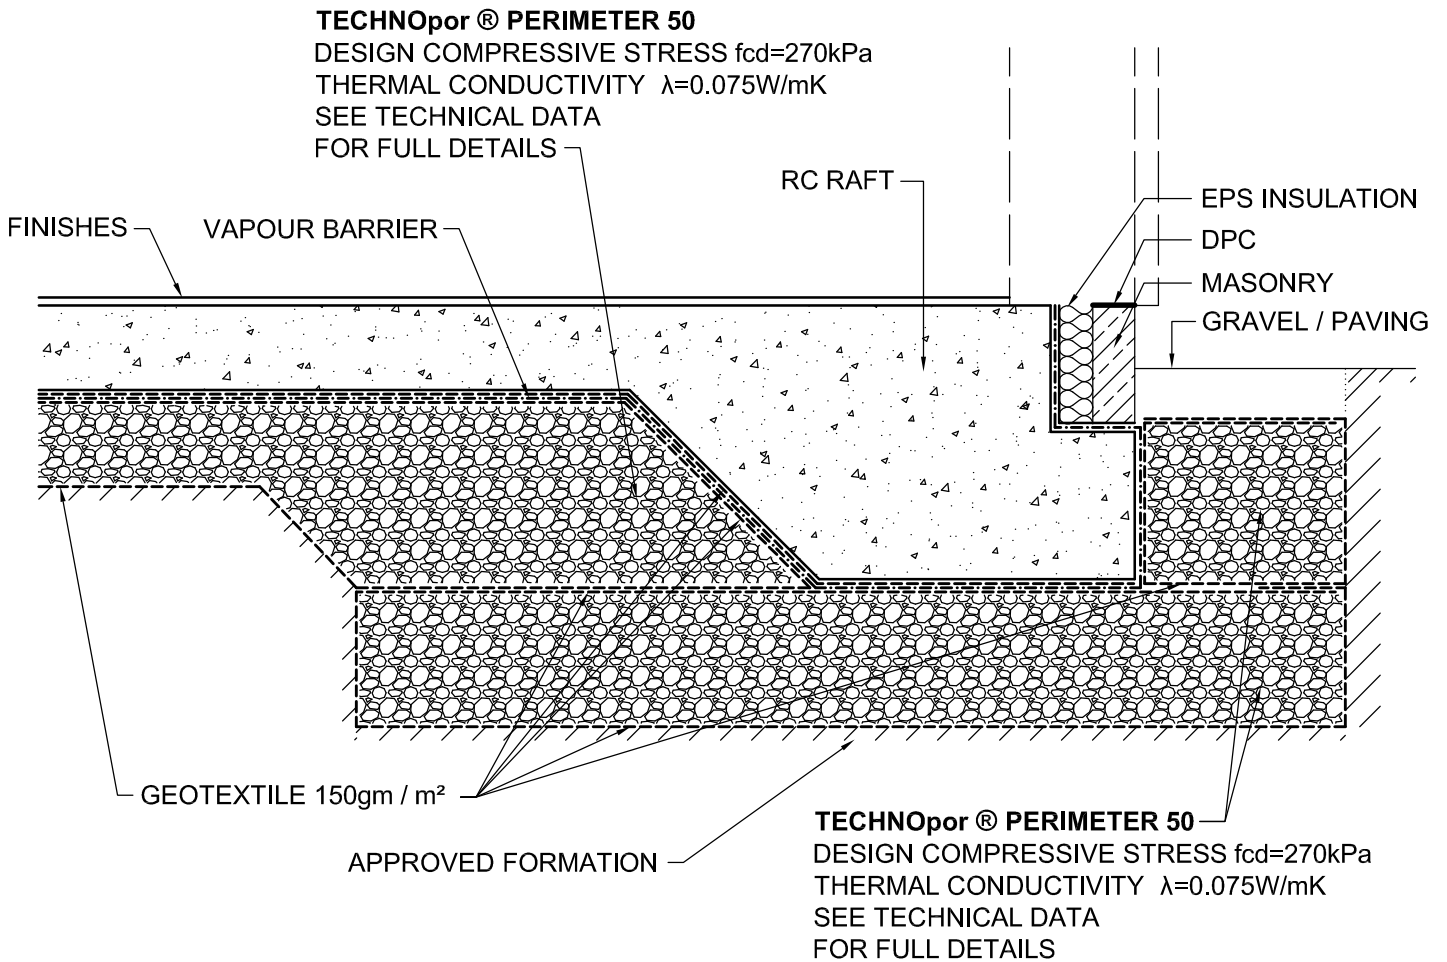

### EDGE DETAIL - TYPICAL

SEE CASE STUDIES FOR COMPLETED PROJECTS